

REQUEST FOR QUOTATION

TELEPHONE NUMBER:

PR NO. PR-ADM-024-065A

Please submit quotation for the following items on or before

May 20, 2024

[illegible]

Validity of Quotation :


Prices quoted by :

9665742502


Supplier


Date _____

ADM-034-0

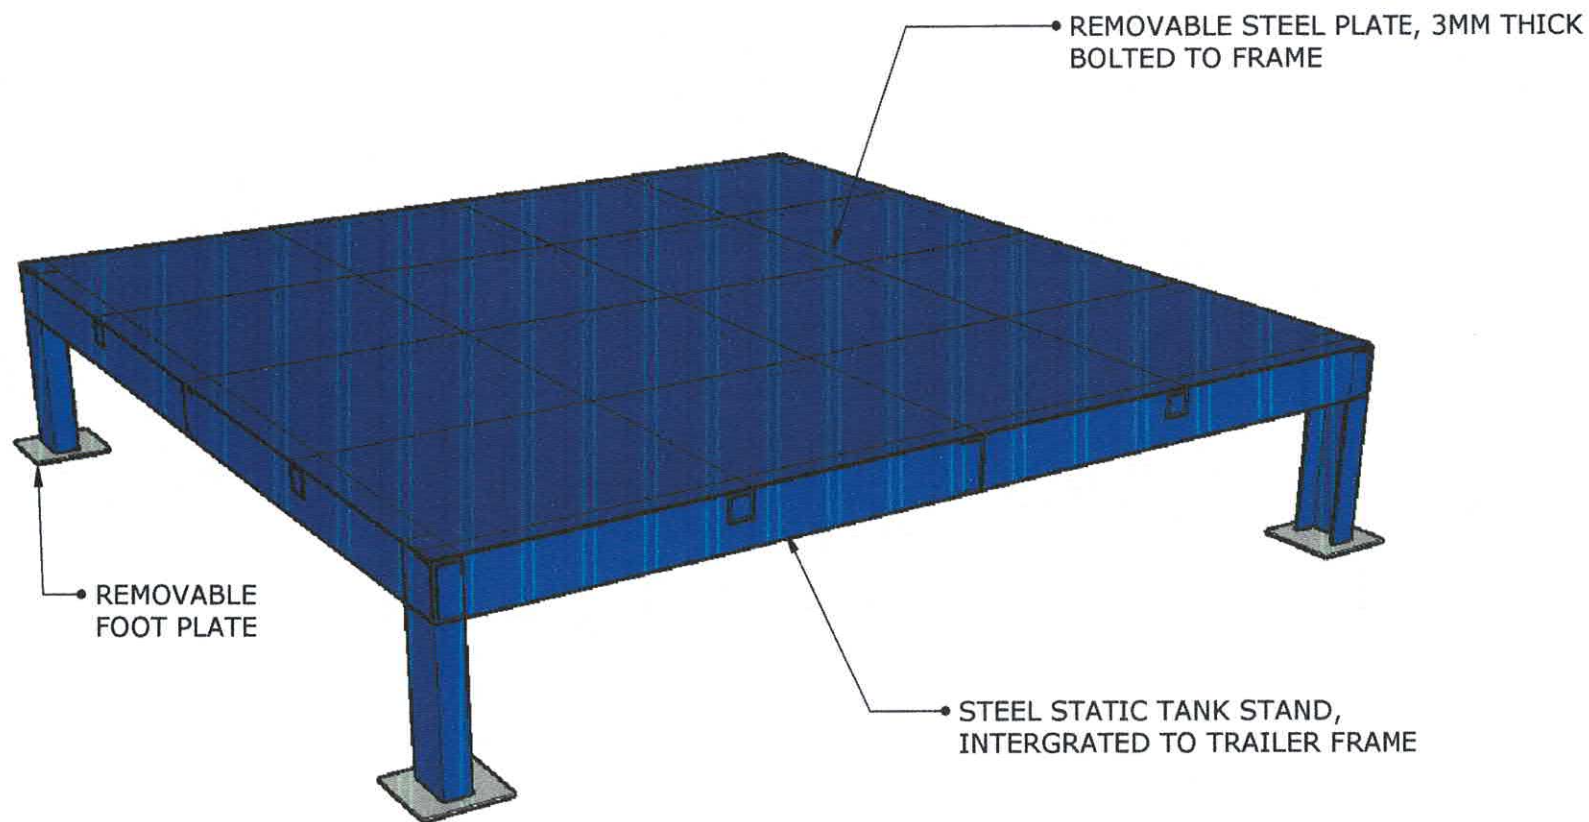

STATIC TANK STAND PERSPECTIVE

	SAN JOSE DEL MONTE CITY B19 L9, BRGY. MINUYAN PROPER, CITY OF SAN JOSE	PROPOSED STATIC TANK PROJECT	PREPARED BY: ENGR. RAYMOND G. CRUZ ENGINEER A	CHECKED BY: ATTY. LEAH P. JAVIER DEPT. MANAGER	RECOMMENDING APPROVAL: ROSEMARIE G. GALVEZ AGM	APPROVED: ENGR. LORETO G. LIMCOLIOC GENERAL MANAGER	SHEET CONTENT: STATIC TANK STAND PERSPECTIVE	SHEET NO.: 3
--	---	-------------------------------------	---	--	--	---	--	------------------------

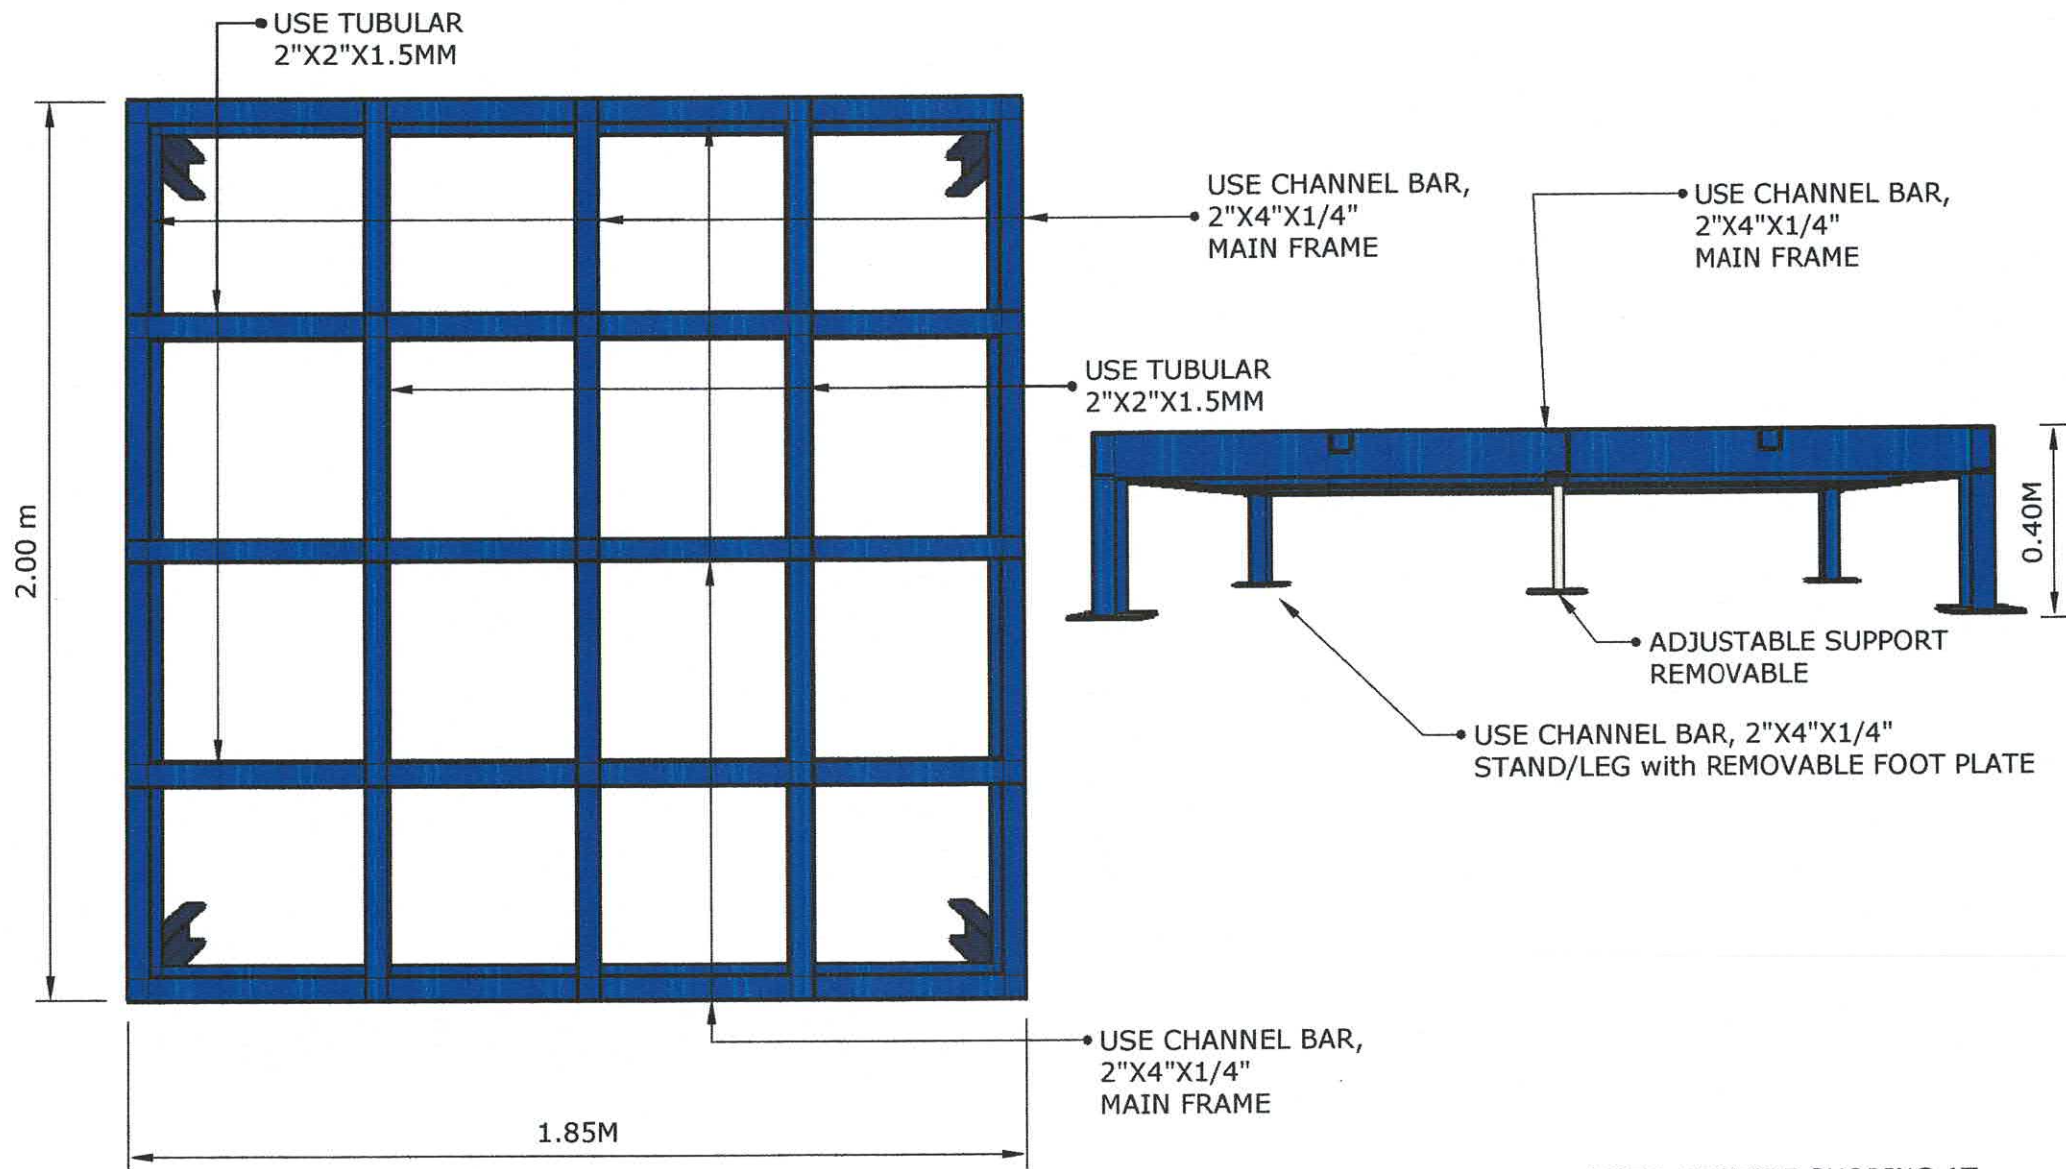

STATIC TANK STAND PLAN DETAILS

NOTE: PROVIDE SHORING AT
THE MIDDLE FRAME IF NECESSARY



**SAN JOSE DEL
MONTE CITY**

B19 L9, BRGY. MINUYAN
PROPER, CITY OF SAN JOSE

**PROPOSED STATIC
TANK PROJECT**

PREPARED BY:

ENGR. RAYMOND G. CRUZ
ENGINEER A

CHECKED BY:

ATTY. LEAH P. JAVIER
DEPT. MANAGER

RECOMMENDING APPROVAL:

ROSEMARIE G. GALVEZ
AGM

APPROVED:

ENGR. LORETO G. LIMCOLIOC
GENERAL MANAGER

SHEET CONTENT:

**PLAN
DETAILS**

SHEET NO.:

4